



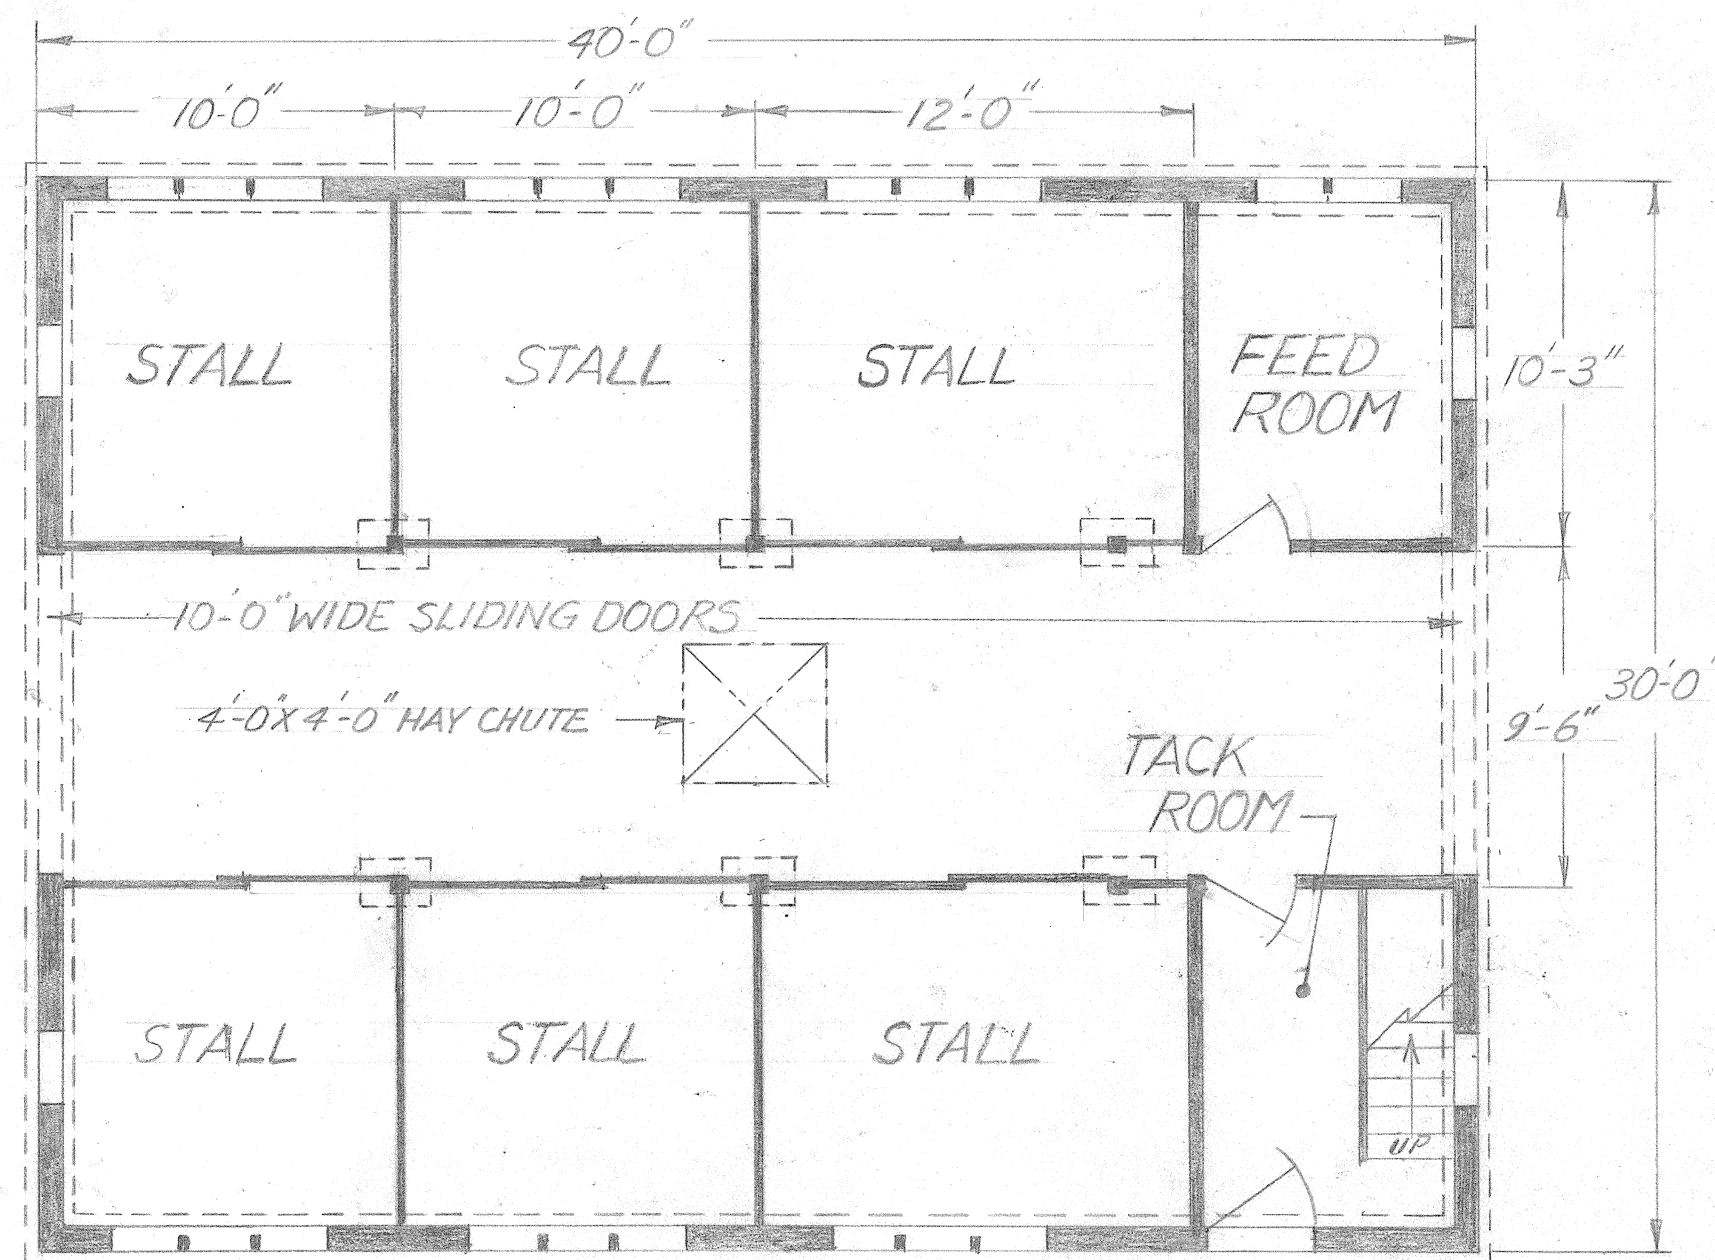


FLOOR PLAN

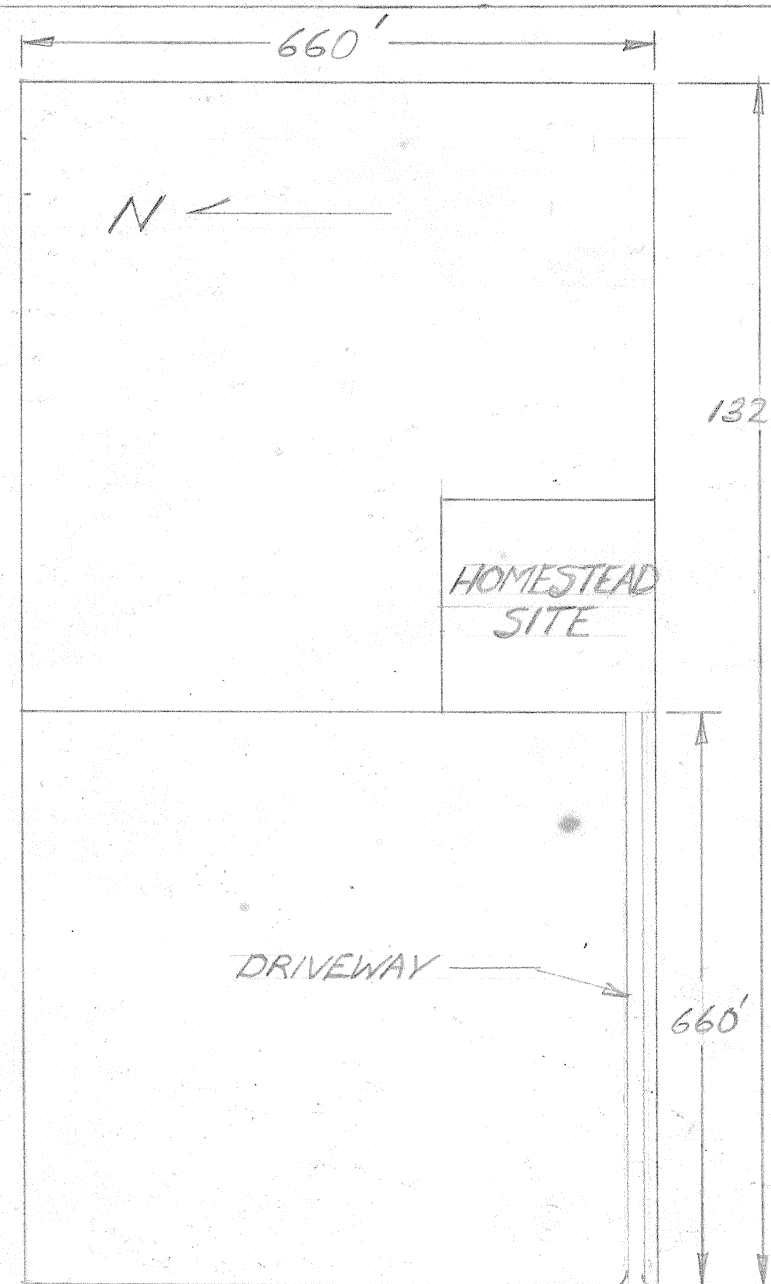


S 1/2 OF THE NW 1/4 OF
THE SW 1/4 OF SECTION
26, T4N, R6E

SCALE 1" = 200'-0"

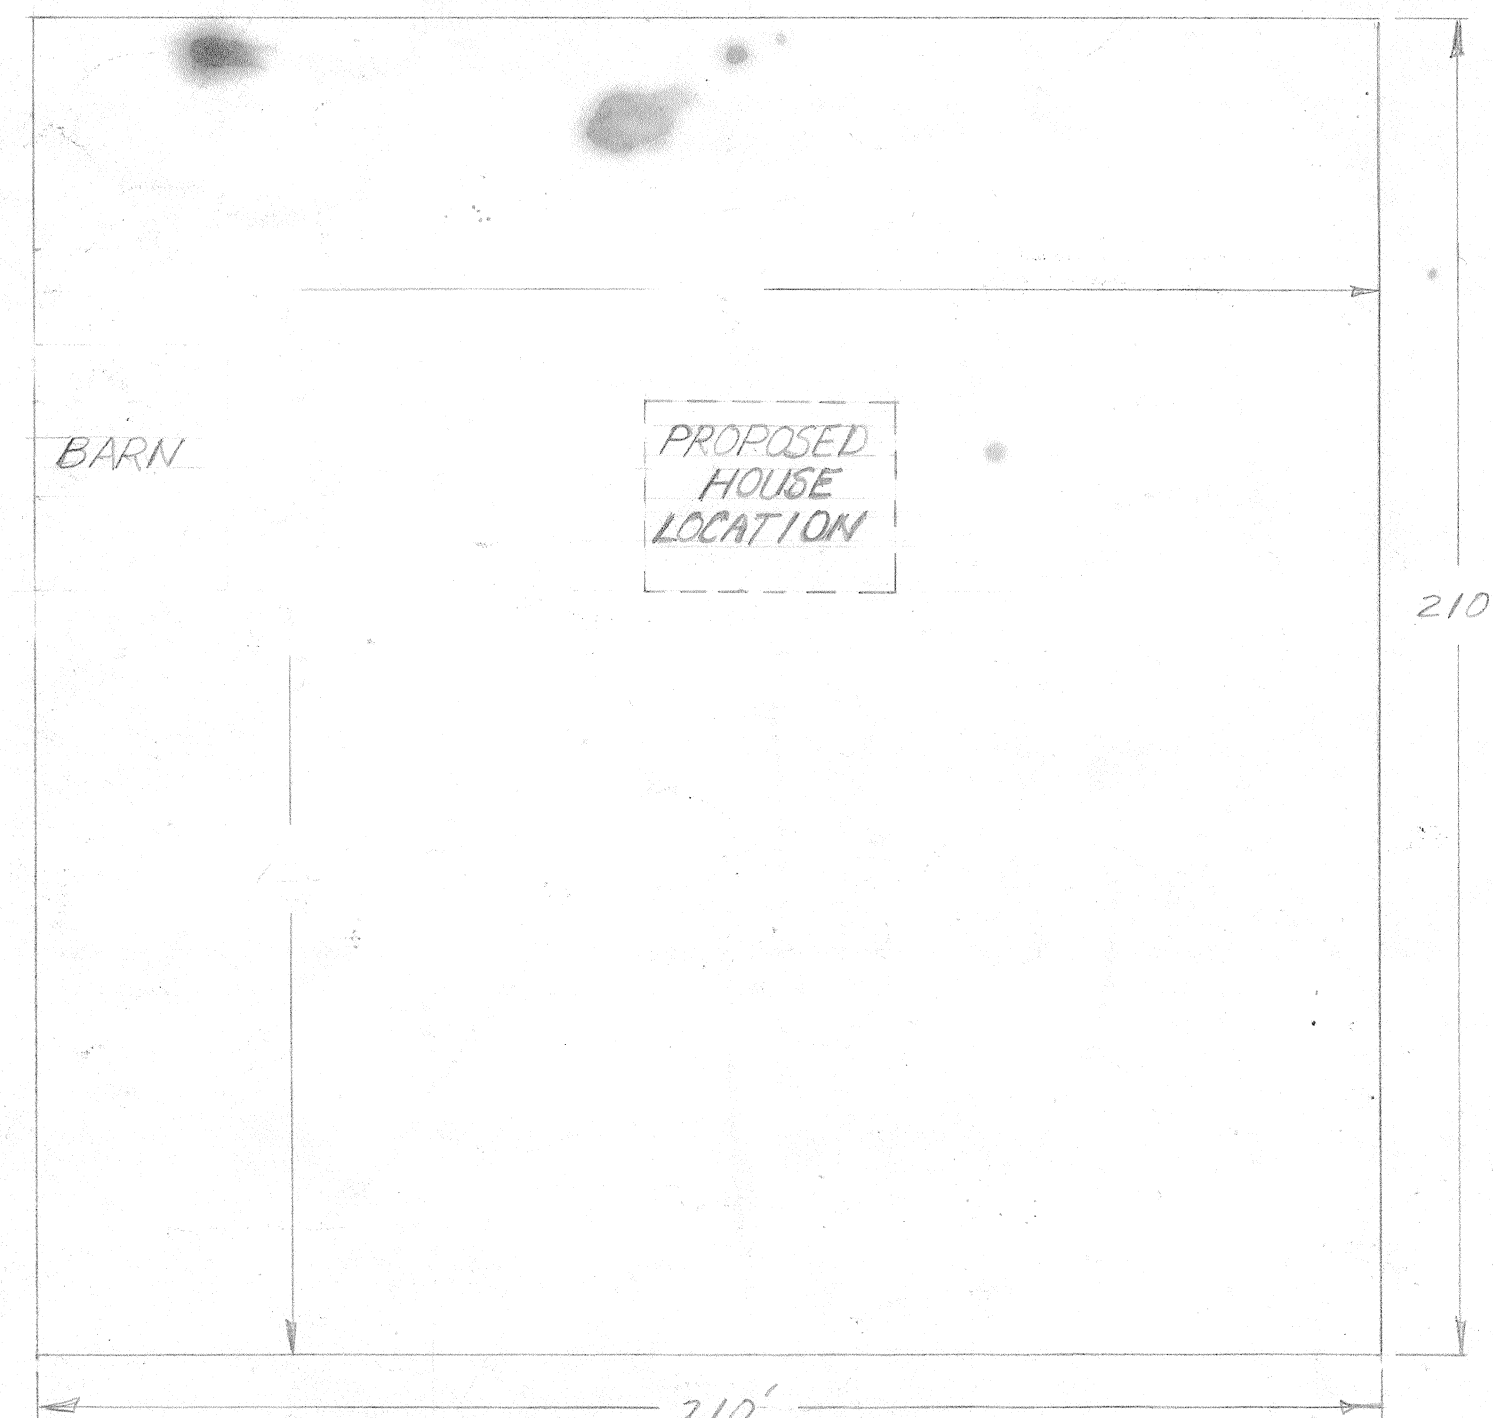


HOMESTEAD SITE

SCALE 1" = 30'-0"

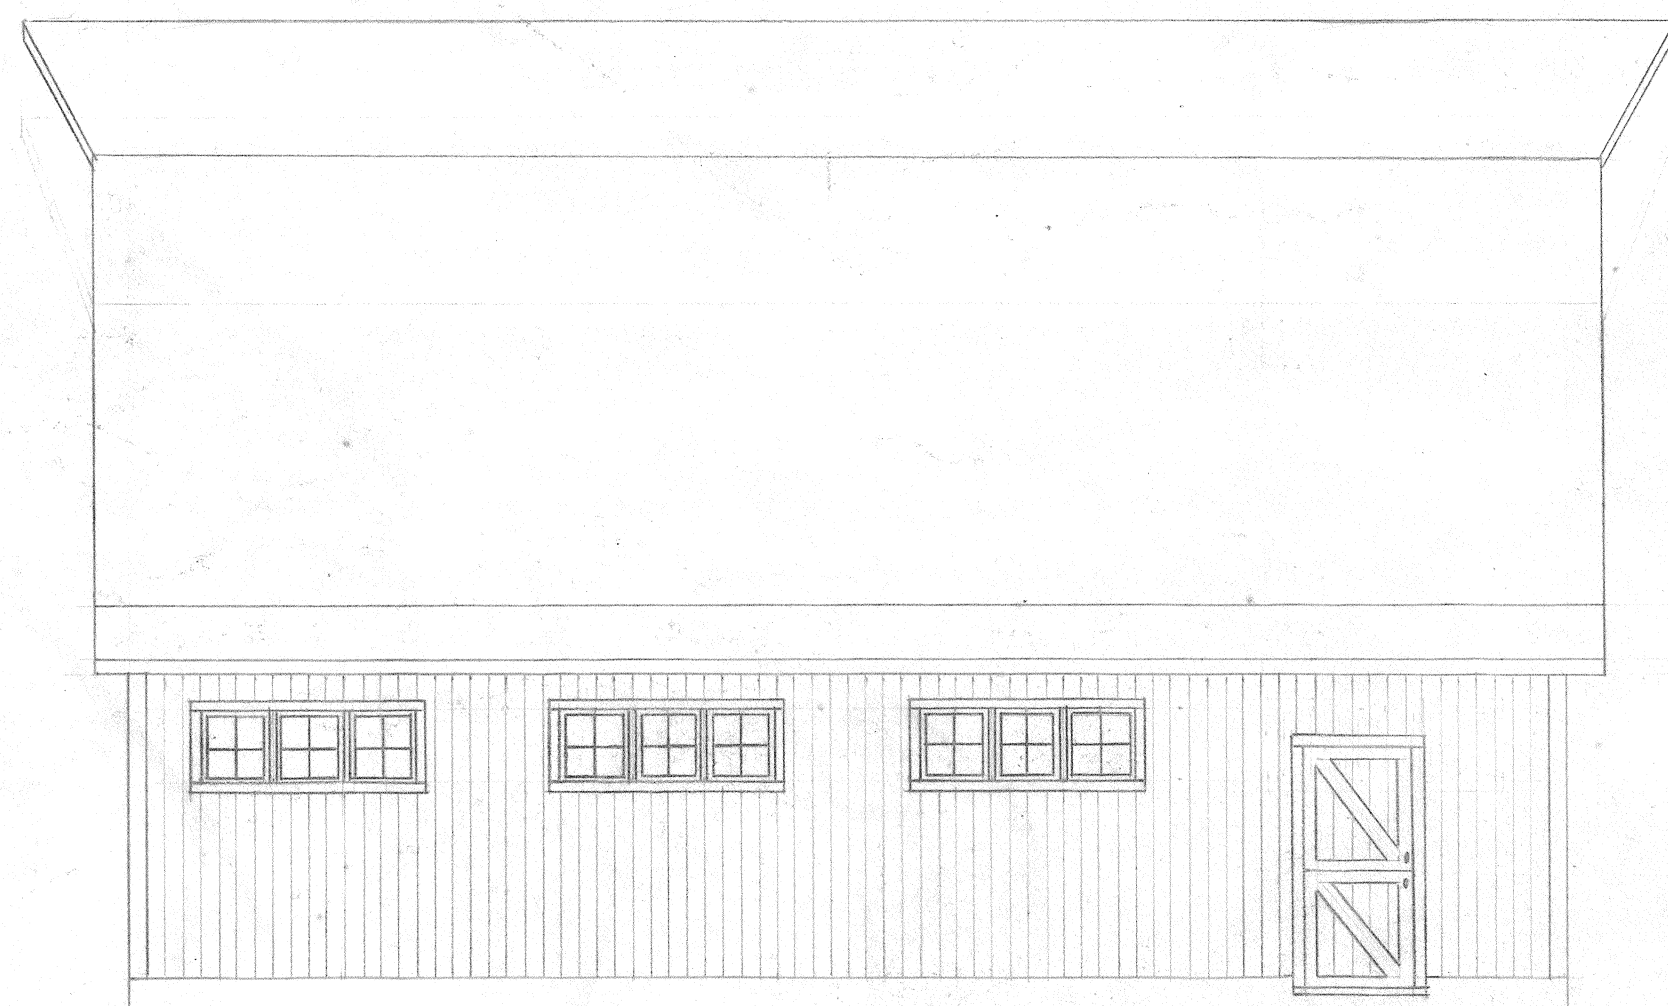

SOUTH SIDE ELEVATION

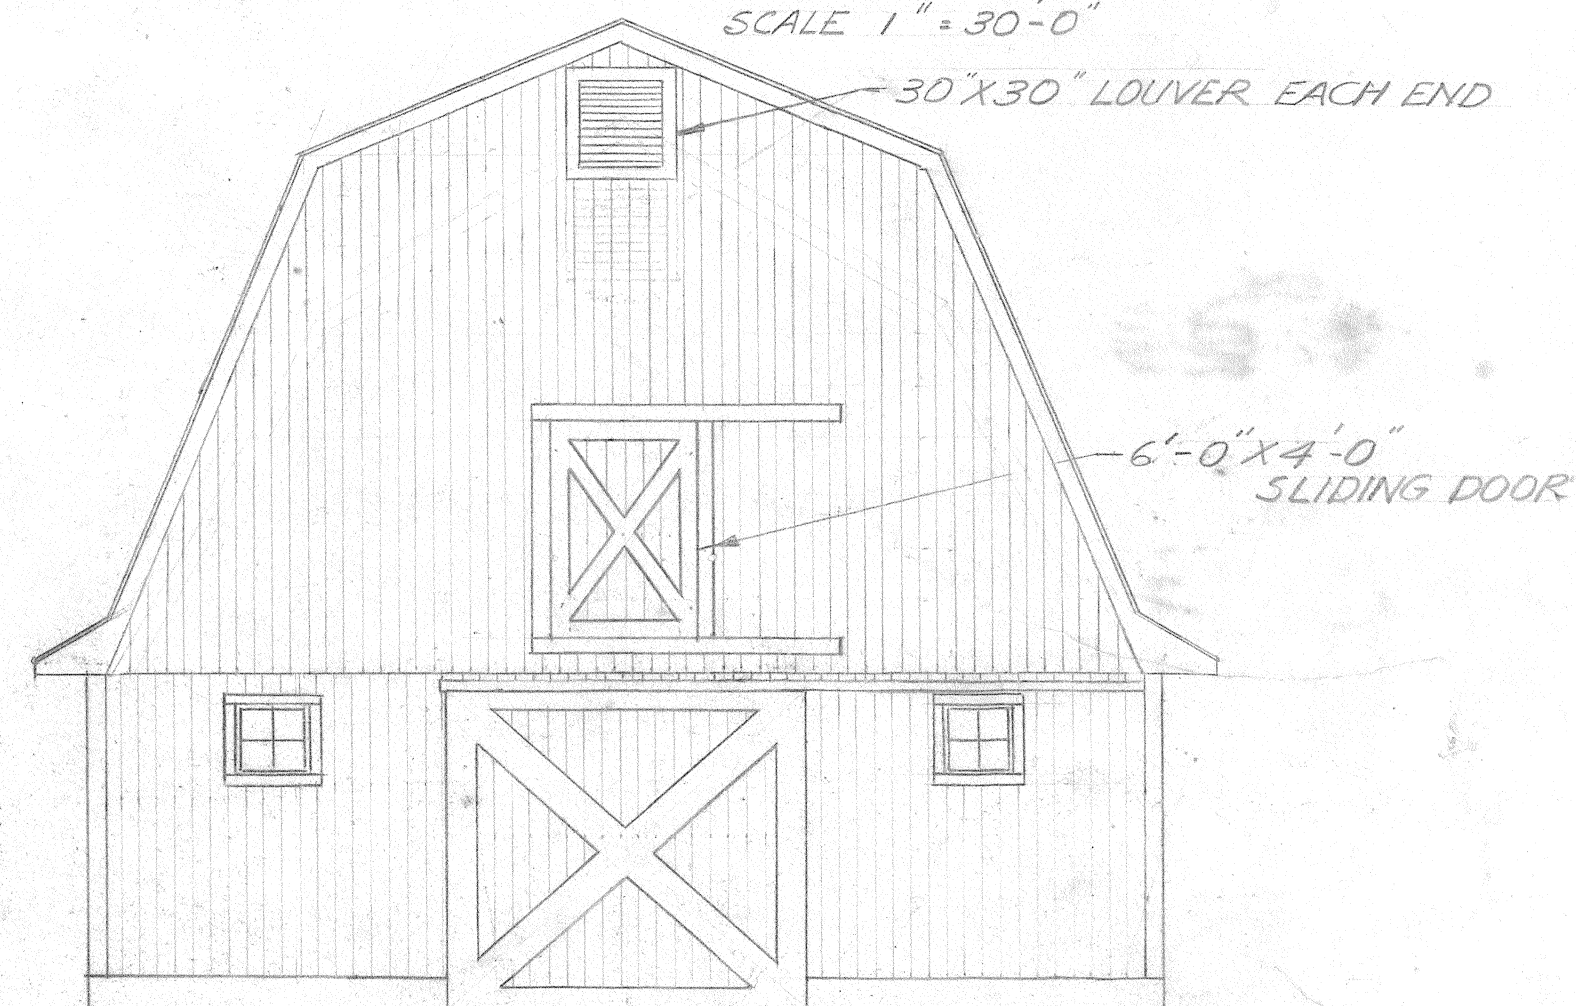

EAST END ELEVATION

NOTE: SCALE $\frac{3}{8}$ " = 1'-0" UNLESS OTHERWISE SHOWN