



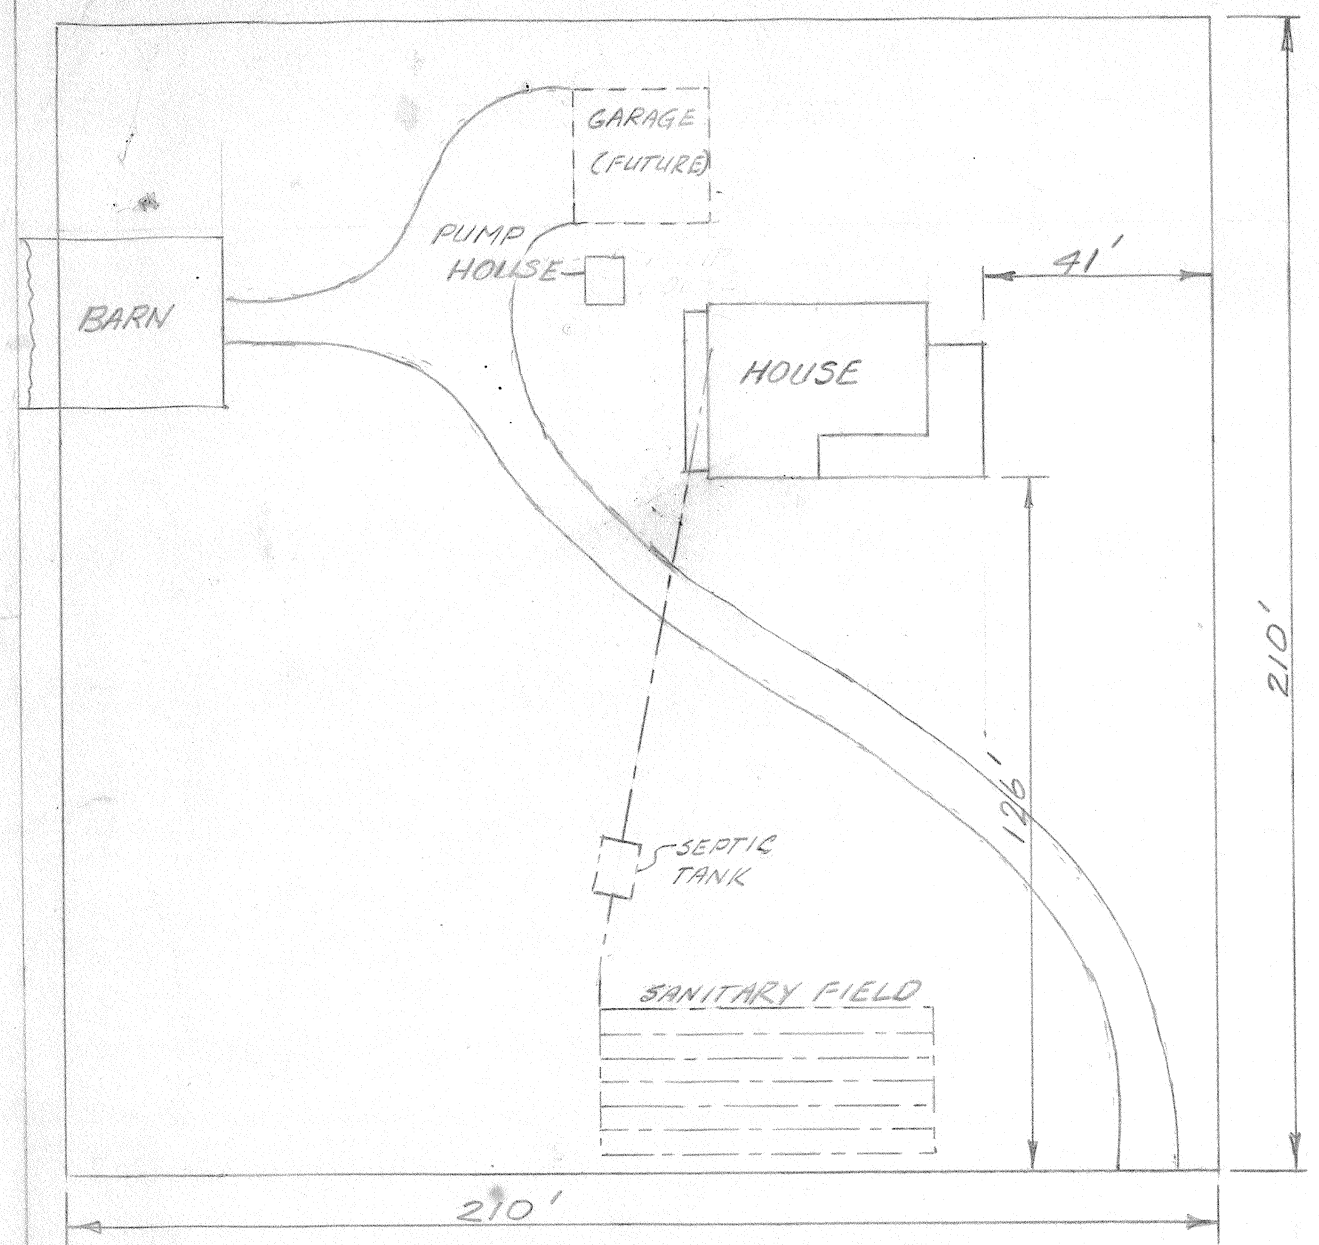


HOMESTEAD SITE
SCALE 1" = 35'

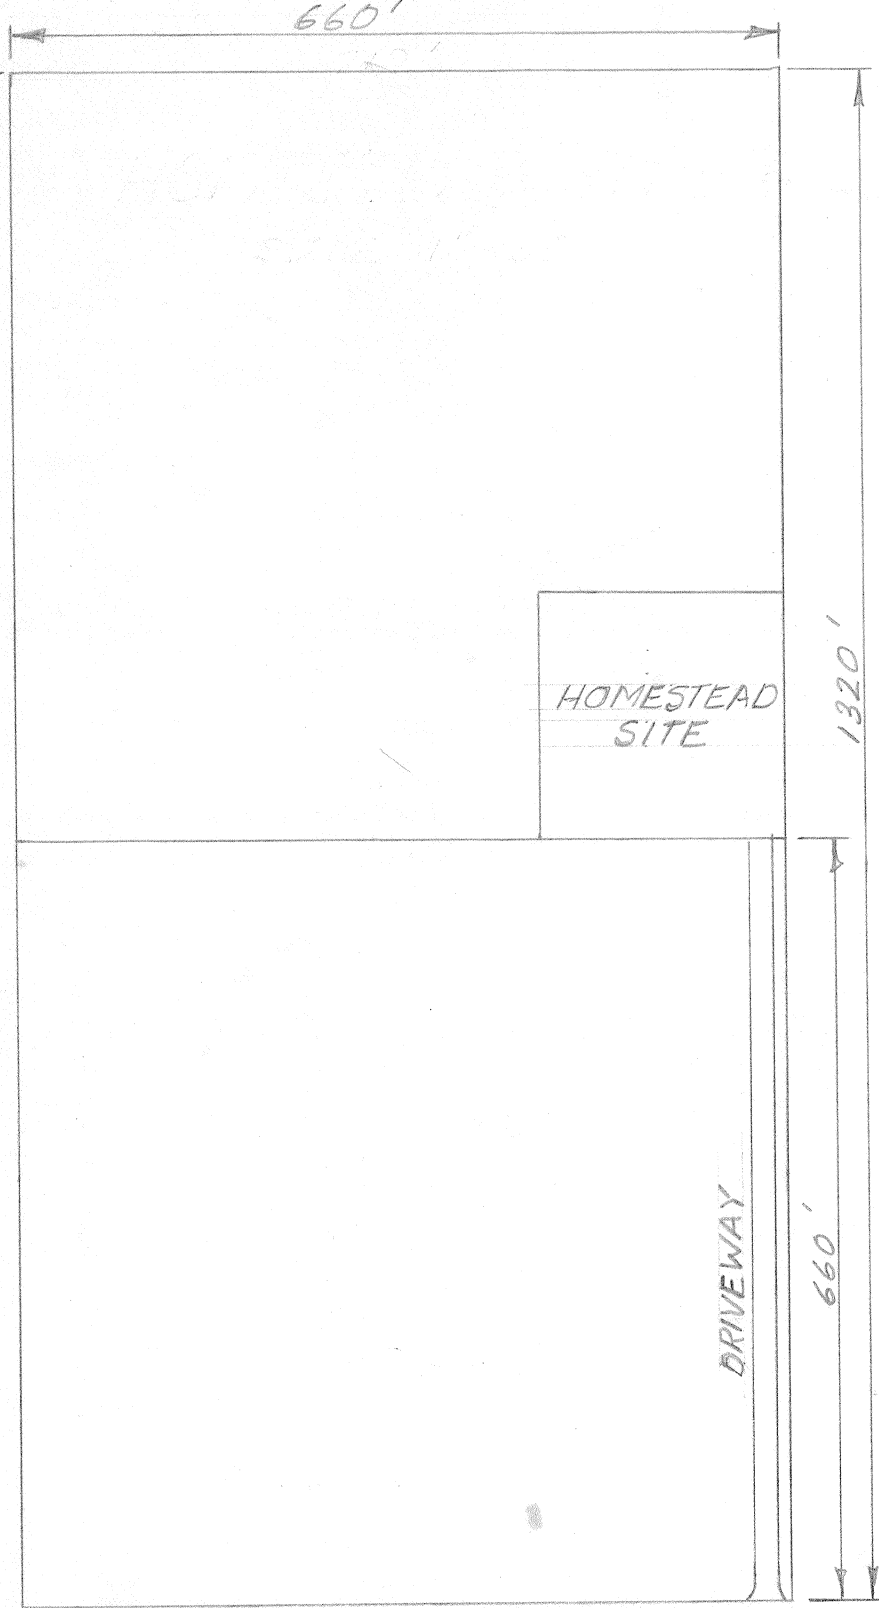

S 1/2 OF THE NW 1/4 OF THE SW 1/4
OF SECTION 26 T4N, R6E
SCALE 1" = 165'

6"X6" PRESSURE TREATED (WOLMANIZED) POSTS
ON 18" DIA BY 8" DEEP CONCRETE FOOTINGS

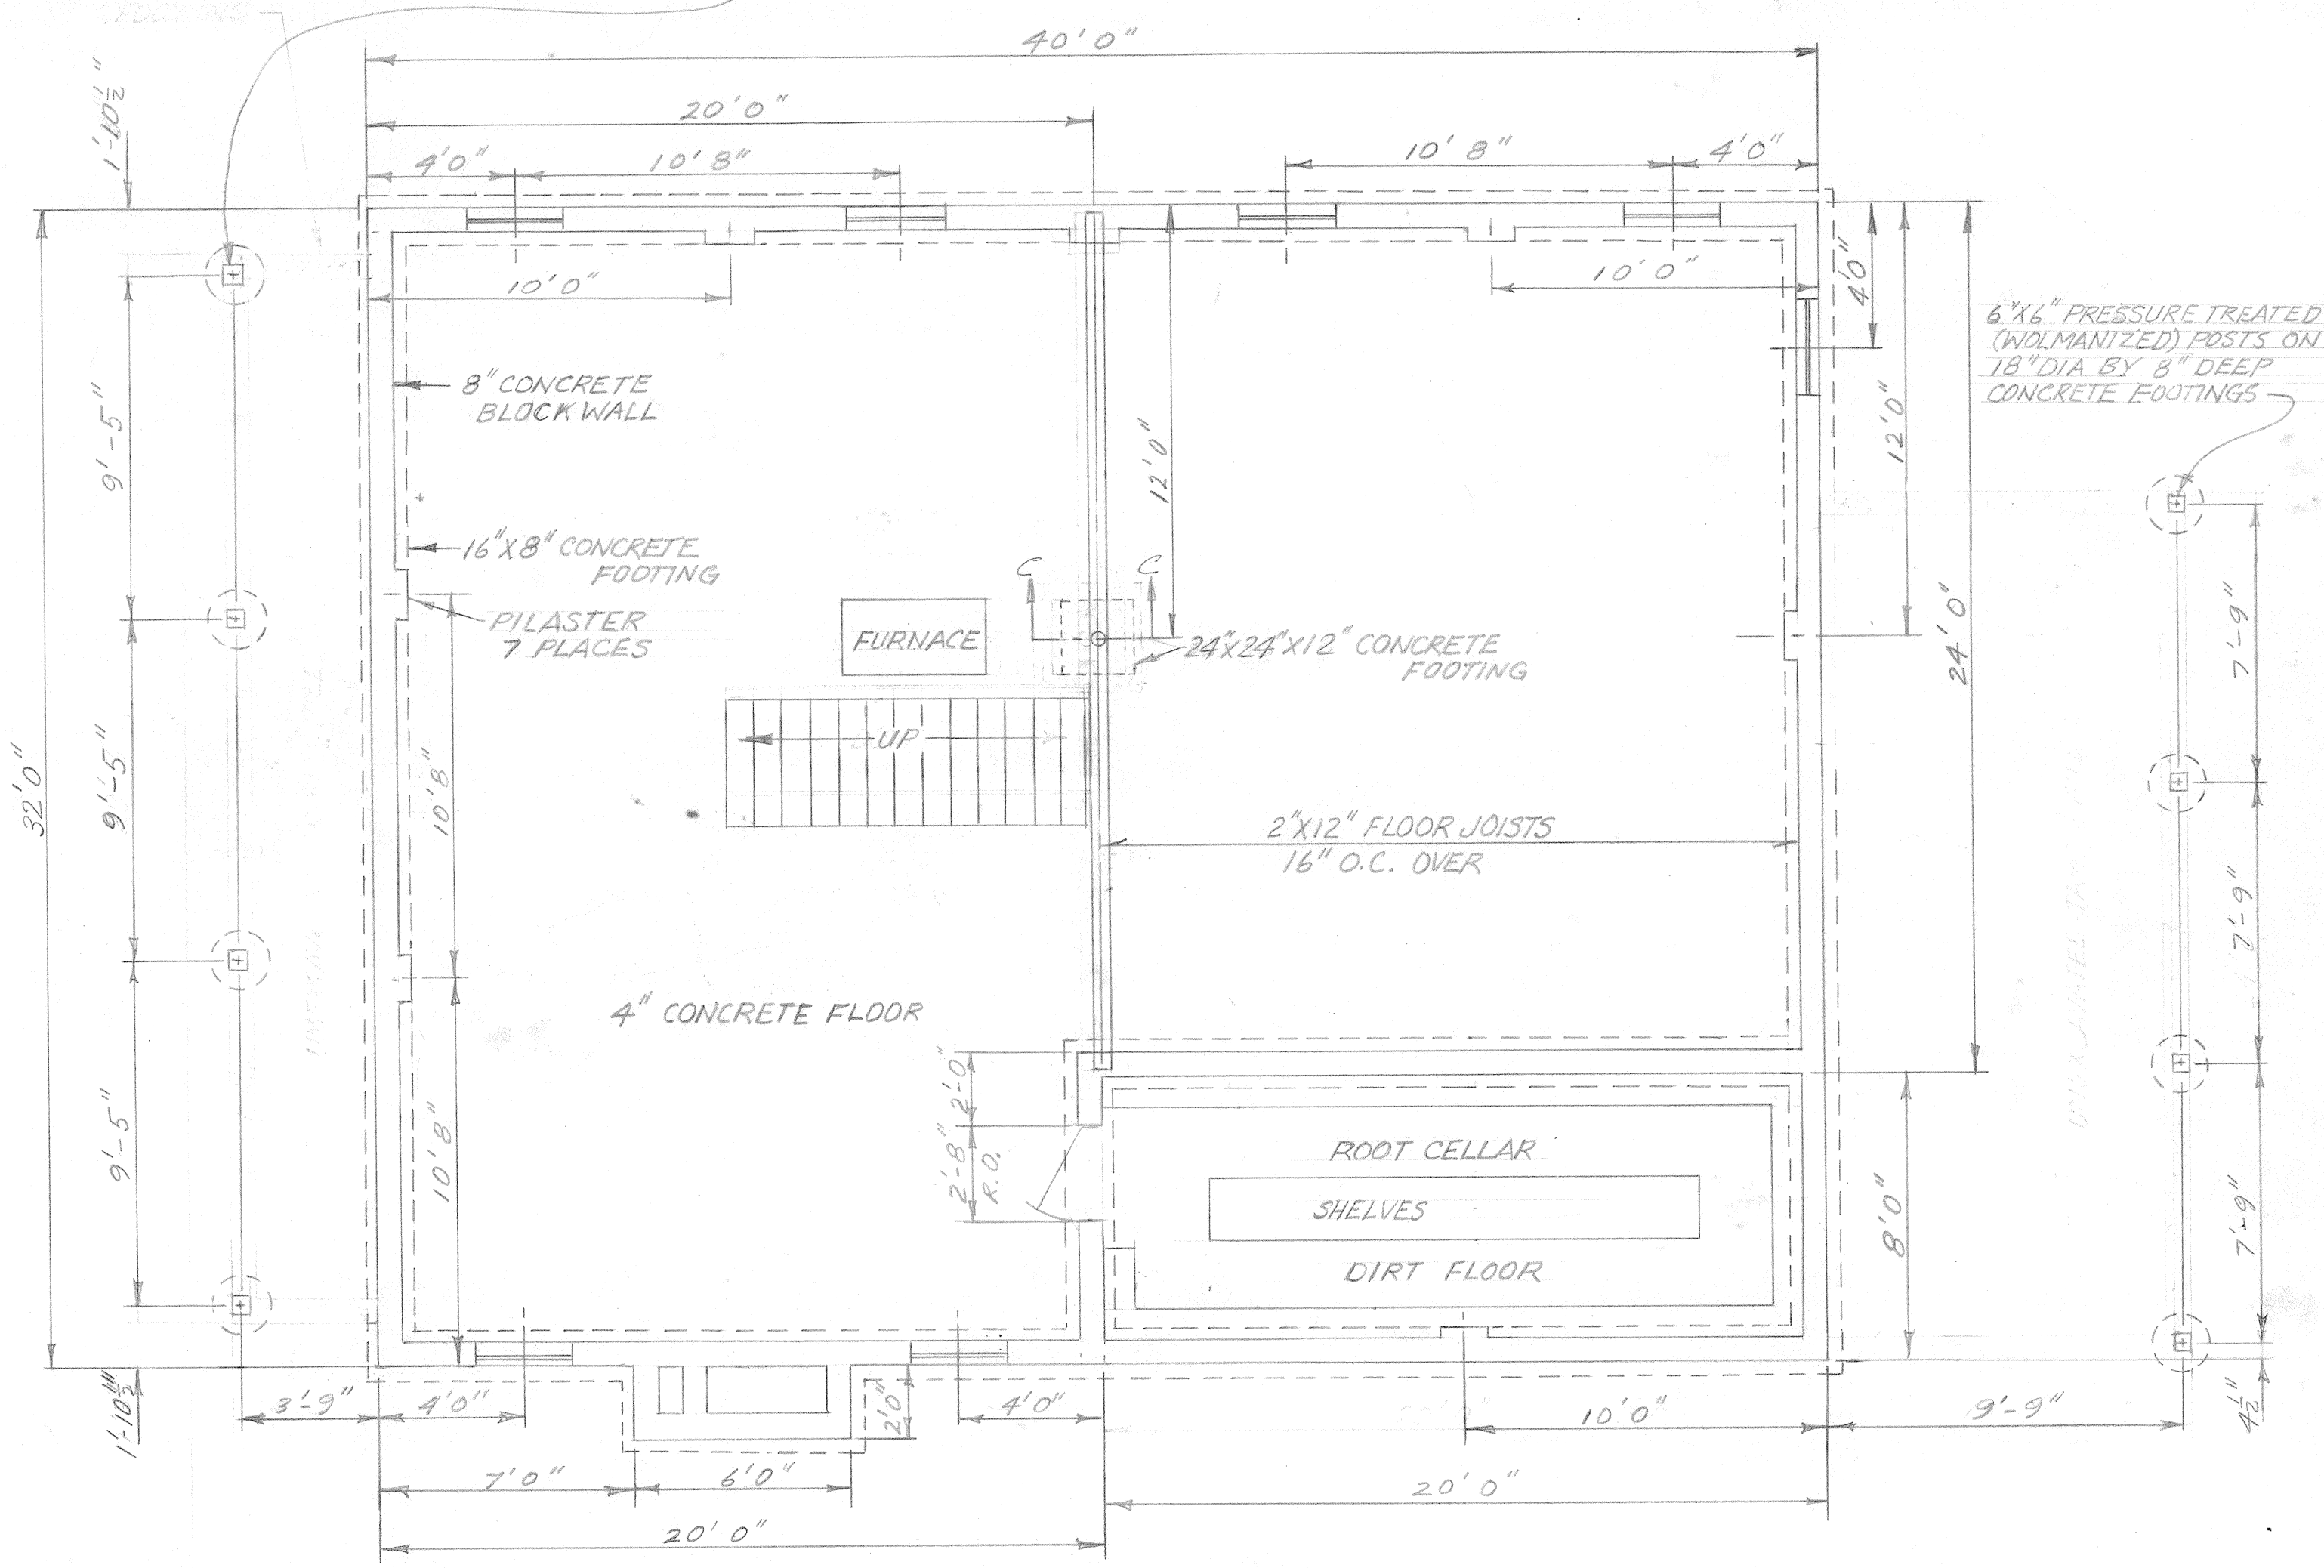

6"X6" PRESSURE TREATED
(WOLMANIZED) POSTS ON
18" DIA BY 8" DEEP
CONCRETE FOOTINGS

FOUNDATION PLAN
SCALE: 1/4" = 1'