


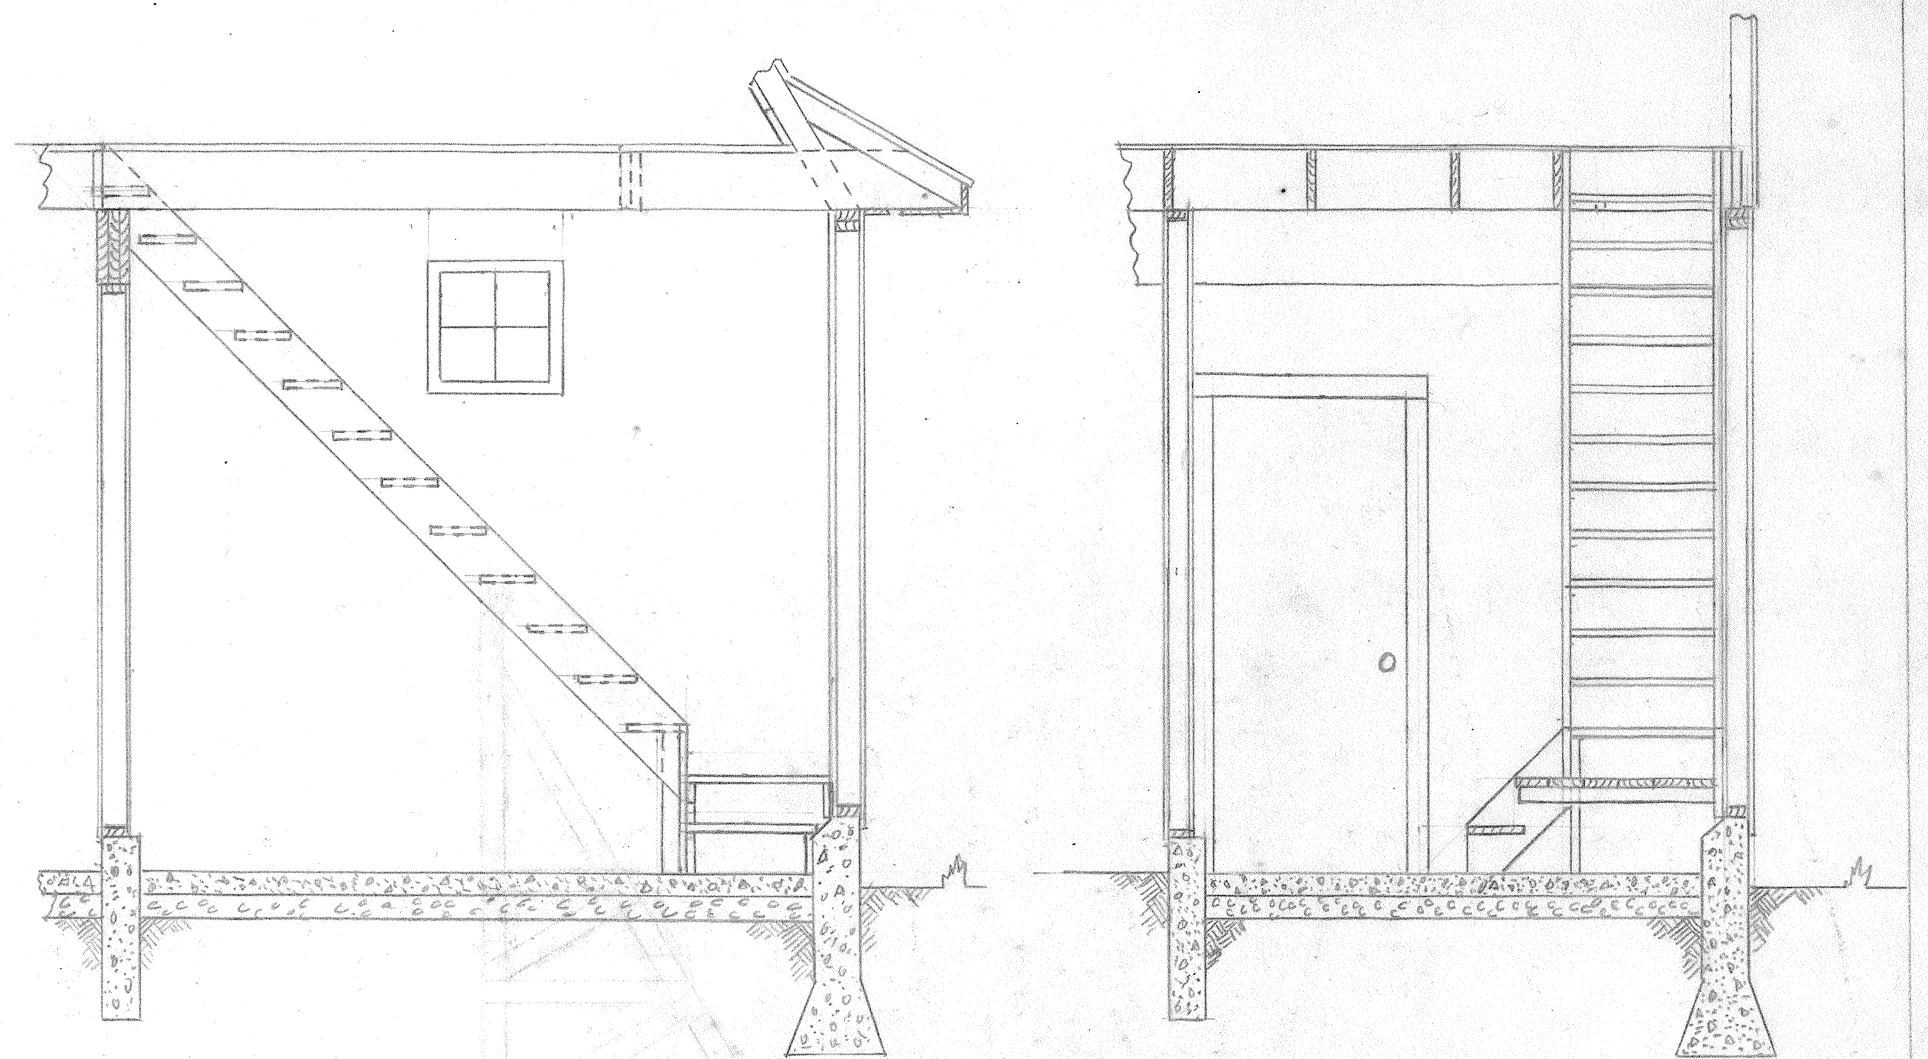
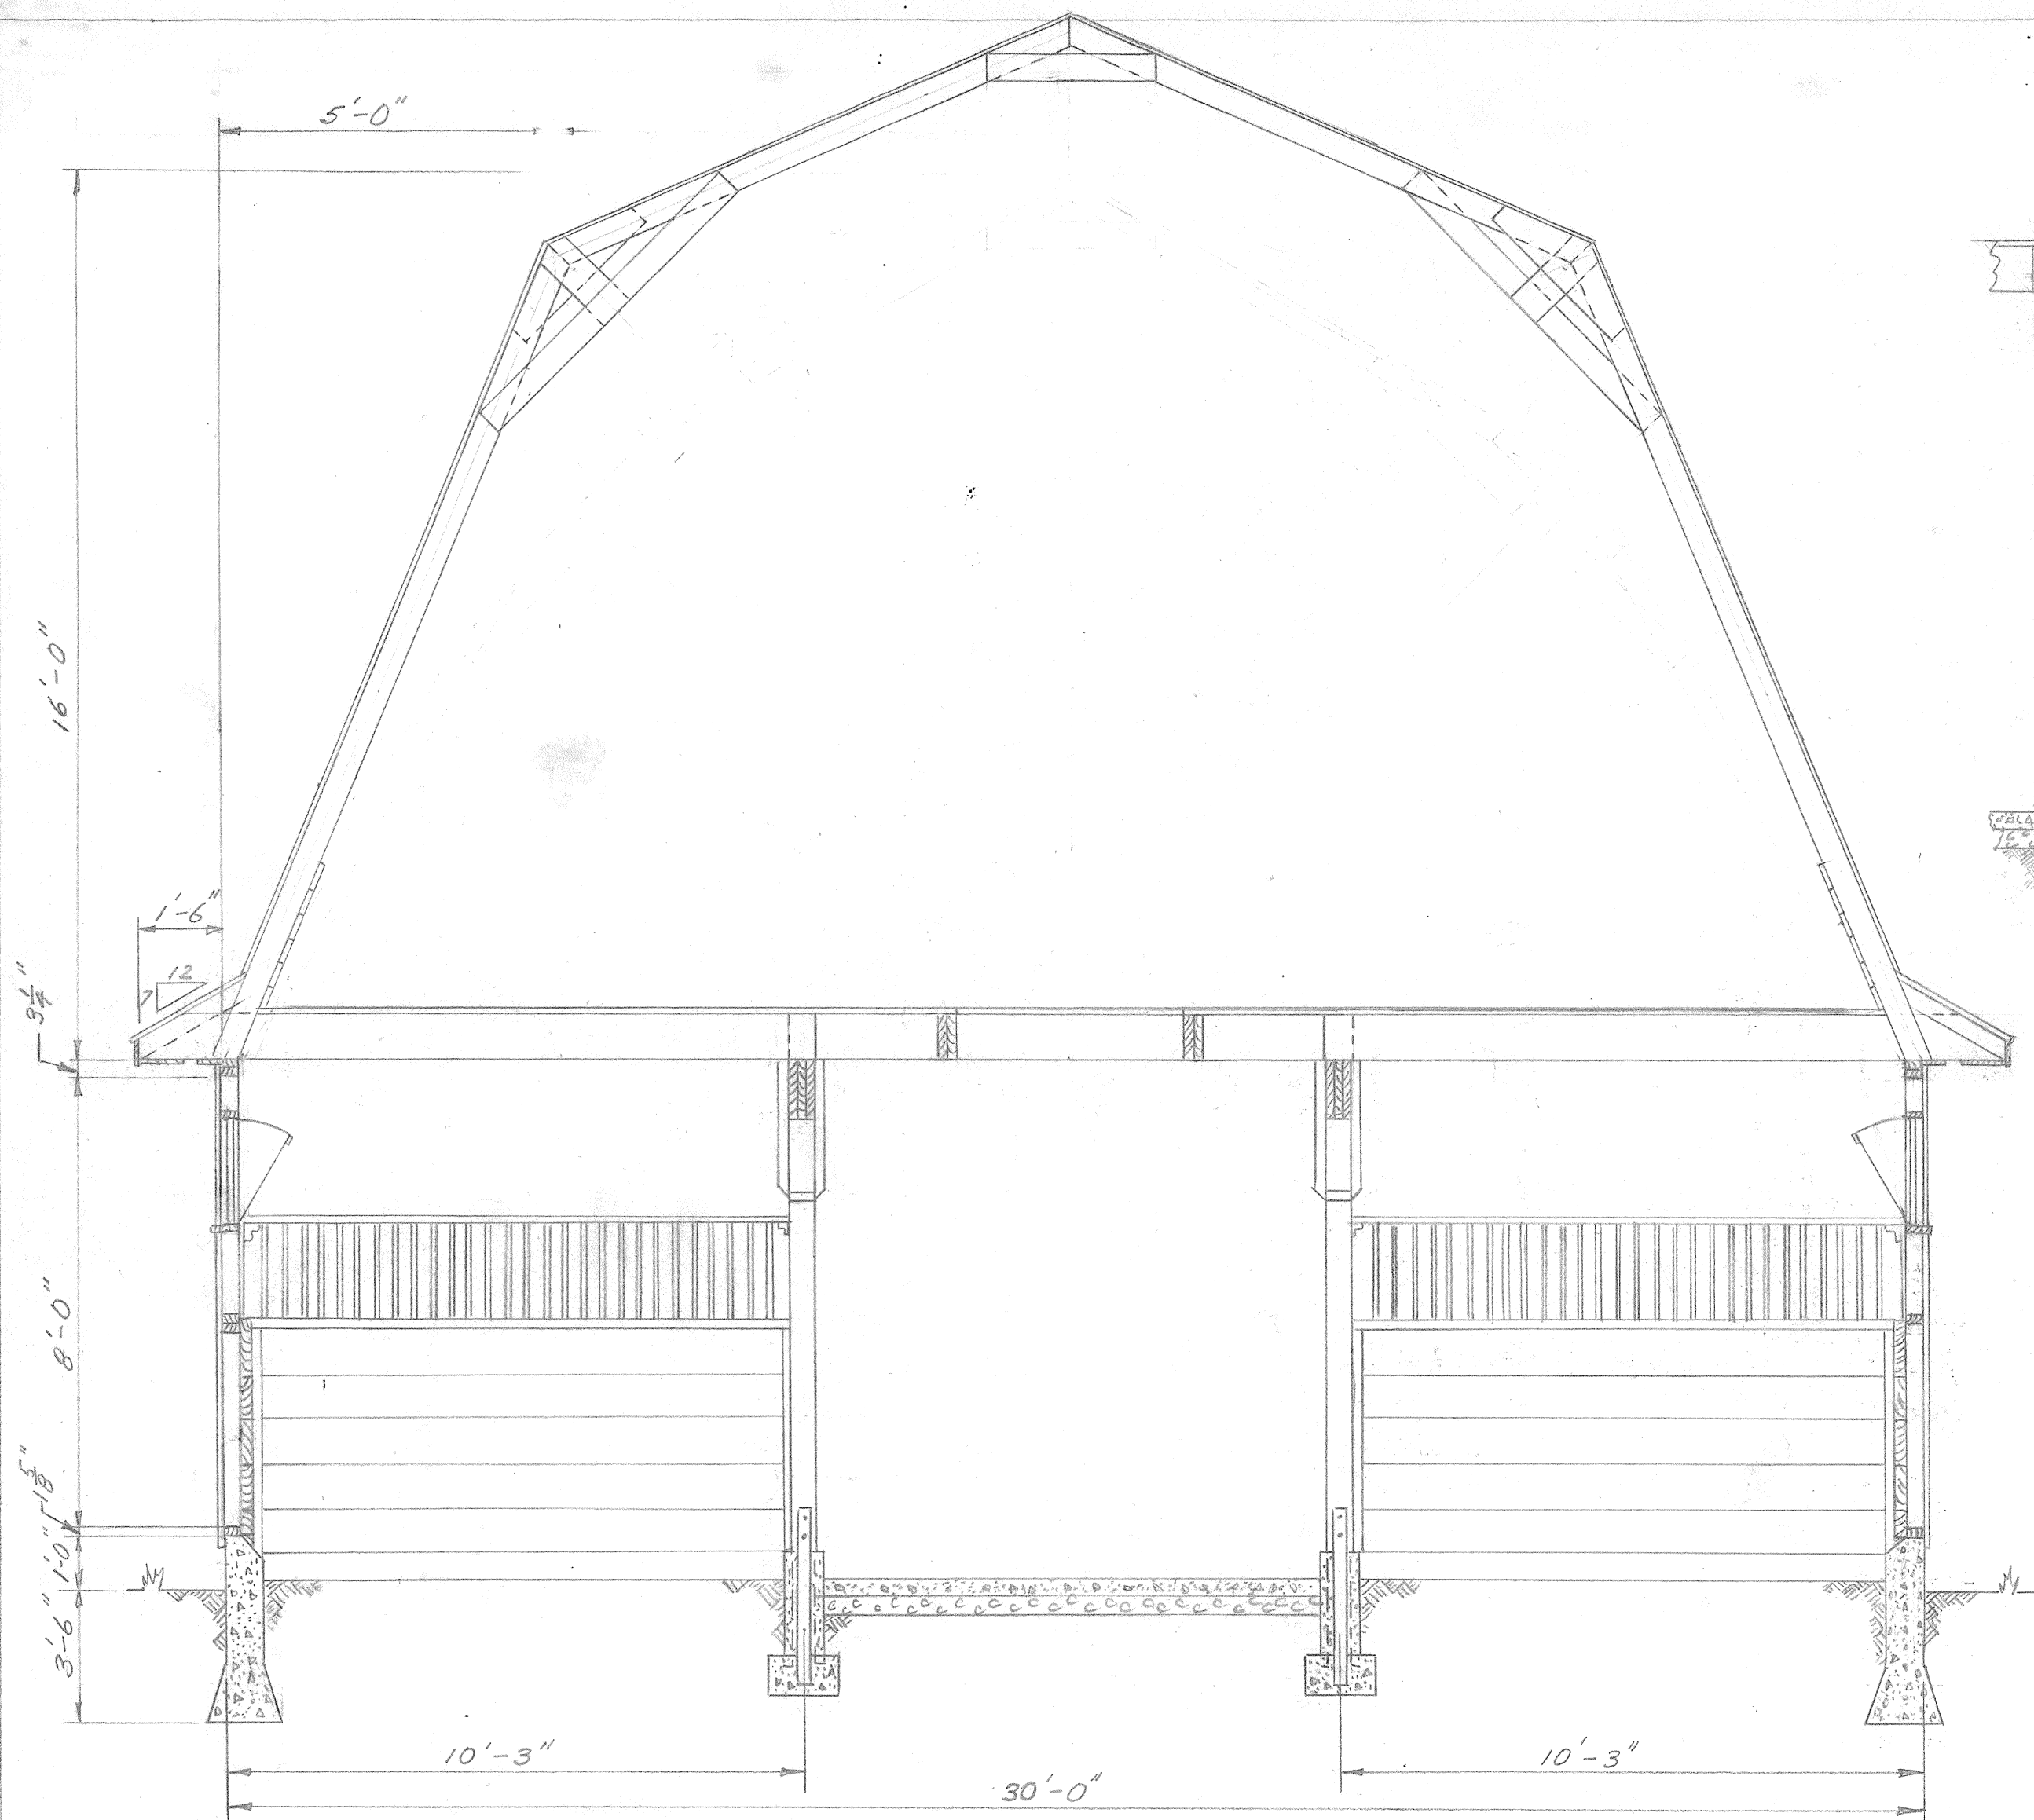


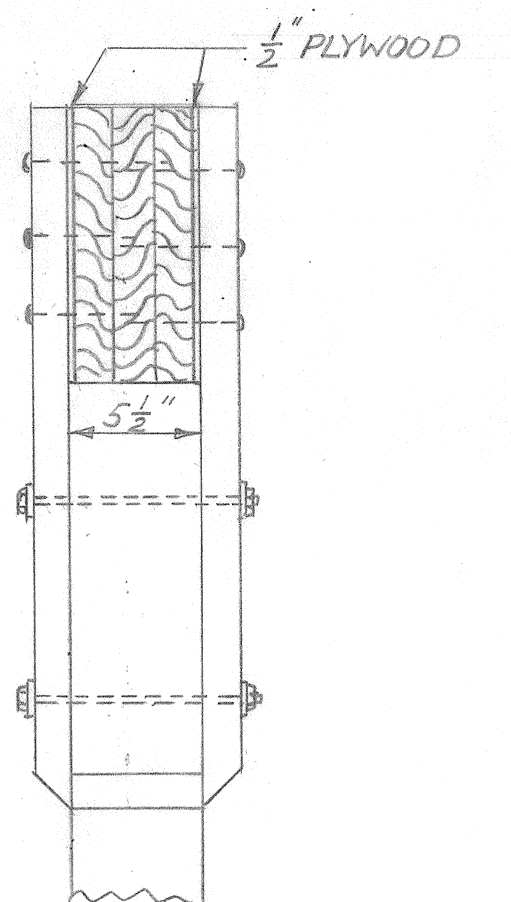


STAIRWAY ELEVATION

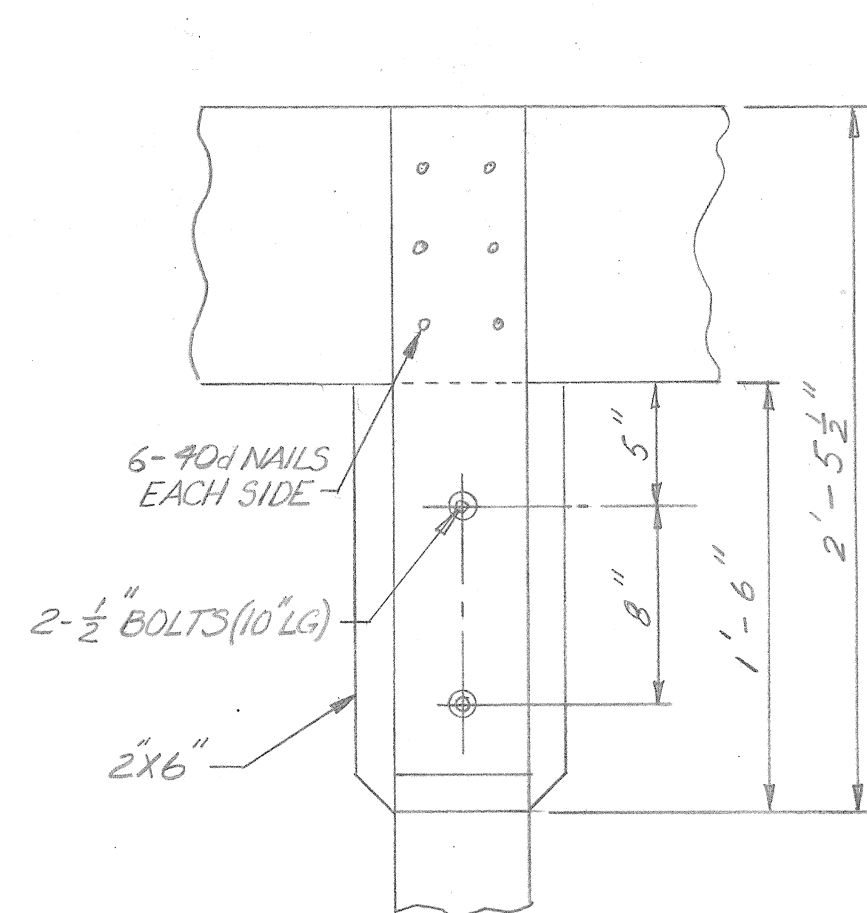

POST & GIRDER DETAIL

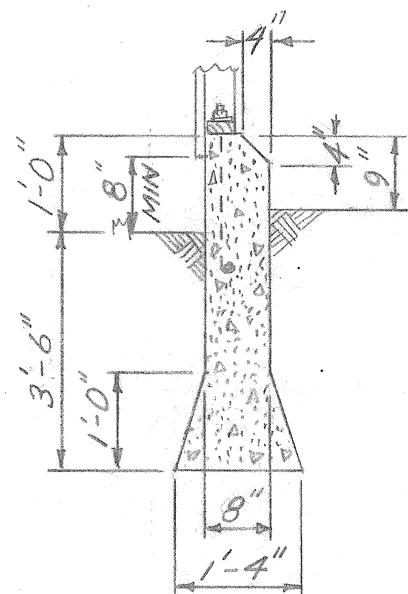

DETAIL AT ANCHOR BOLT

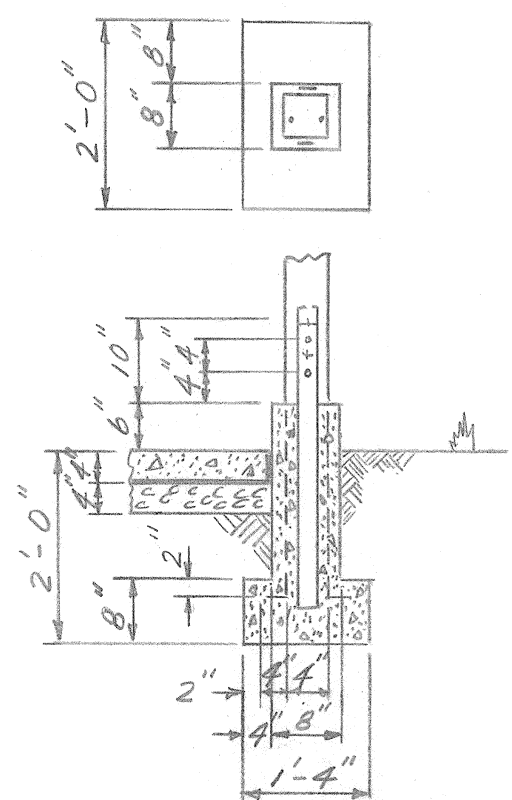

DETAIL AT PIER