



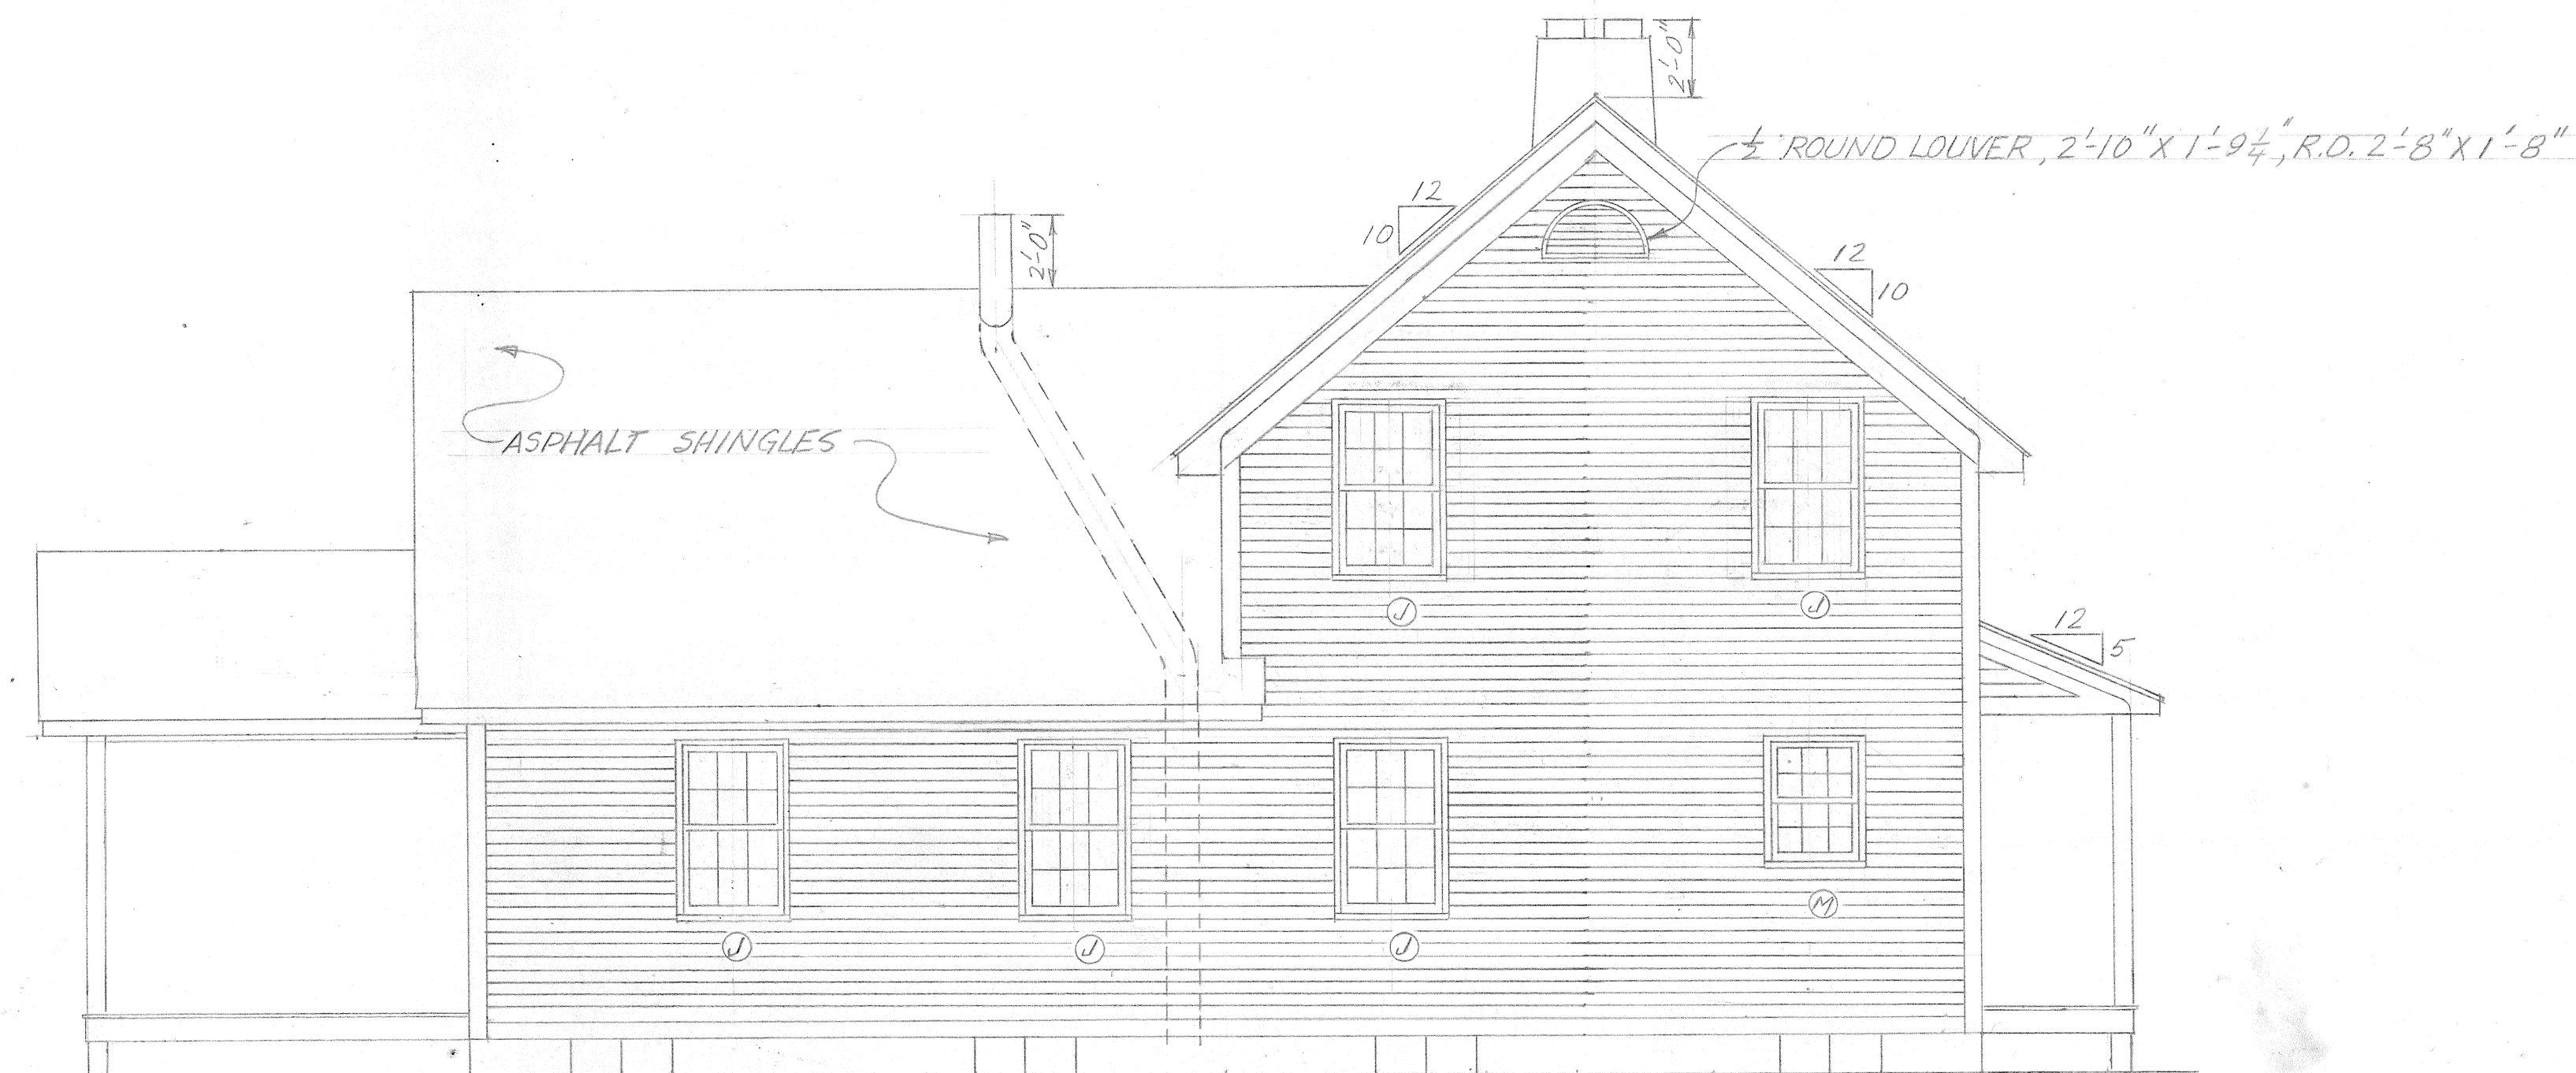


EAST ELEVATION
1/4" = 1'-0"

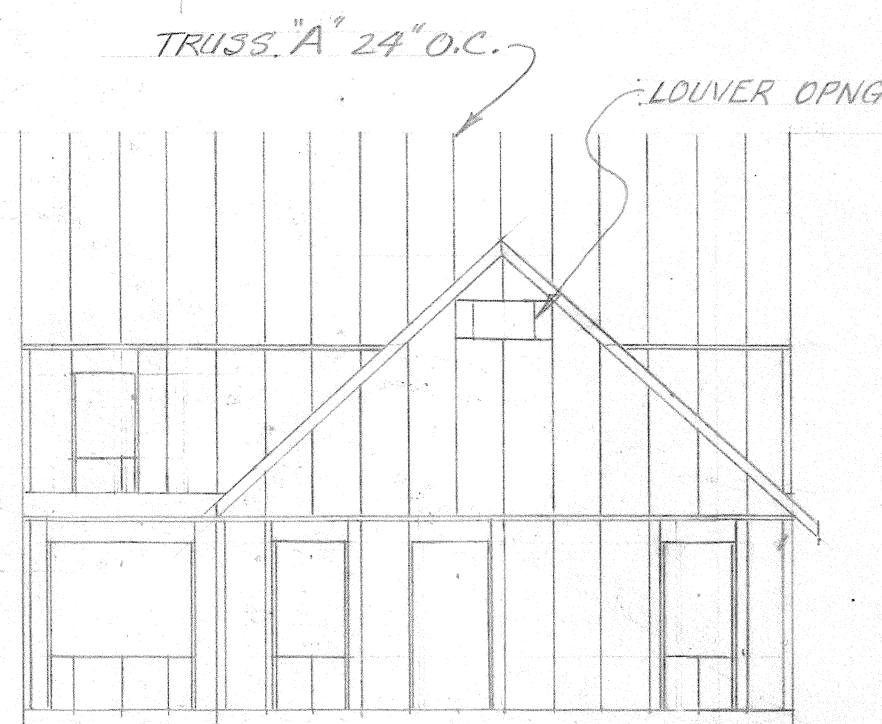

SOUTH ELEVATION FRAMING PLAN
1/8" = 1'-0"



EAST ELEVATION FRAMING PLAN
1/8" = 1'-0"

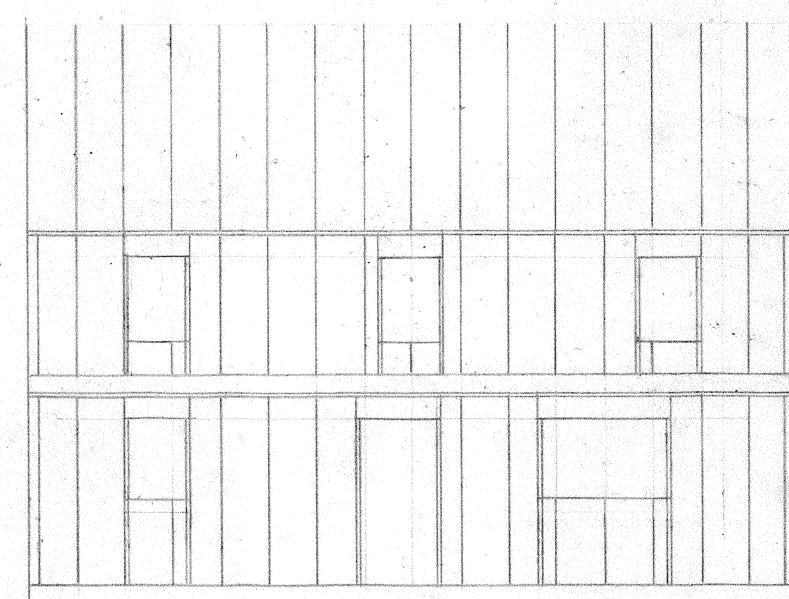

NORTH ELEVATION FRAMING PLAN
1/8" = 1'-0"



WEST ELEVATION FRAMING PLAN
1/8" = 1'-0"

SOLID BRIDGING, 16" O.C., UNDER ALL PARTITIONS
RUNNING PARALLEL TO JOISTS


2" X 6" STUDS 24" O.C.
1 ROW 1" X 3" CROSS BRIDGING
IN EACH SPAN

BEARING
PARTITIONS

STAIRWELL

2" X 10" JOISTS
16" O.C.

SECOND FLOOR JOISTS
FRAMING PLAN
1/8" = 1'-0"

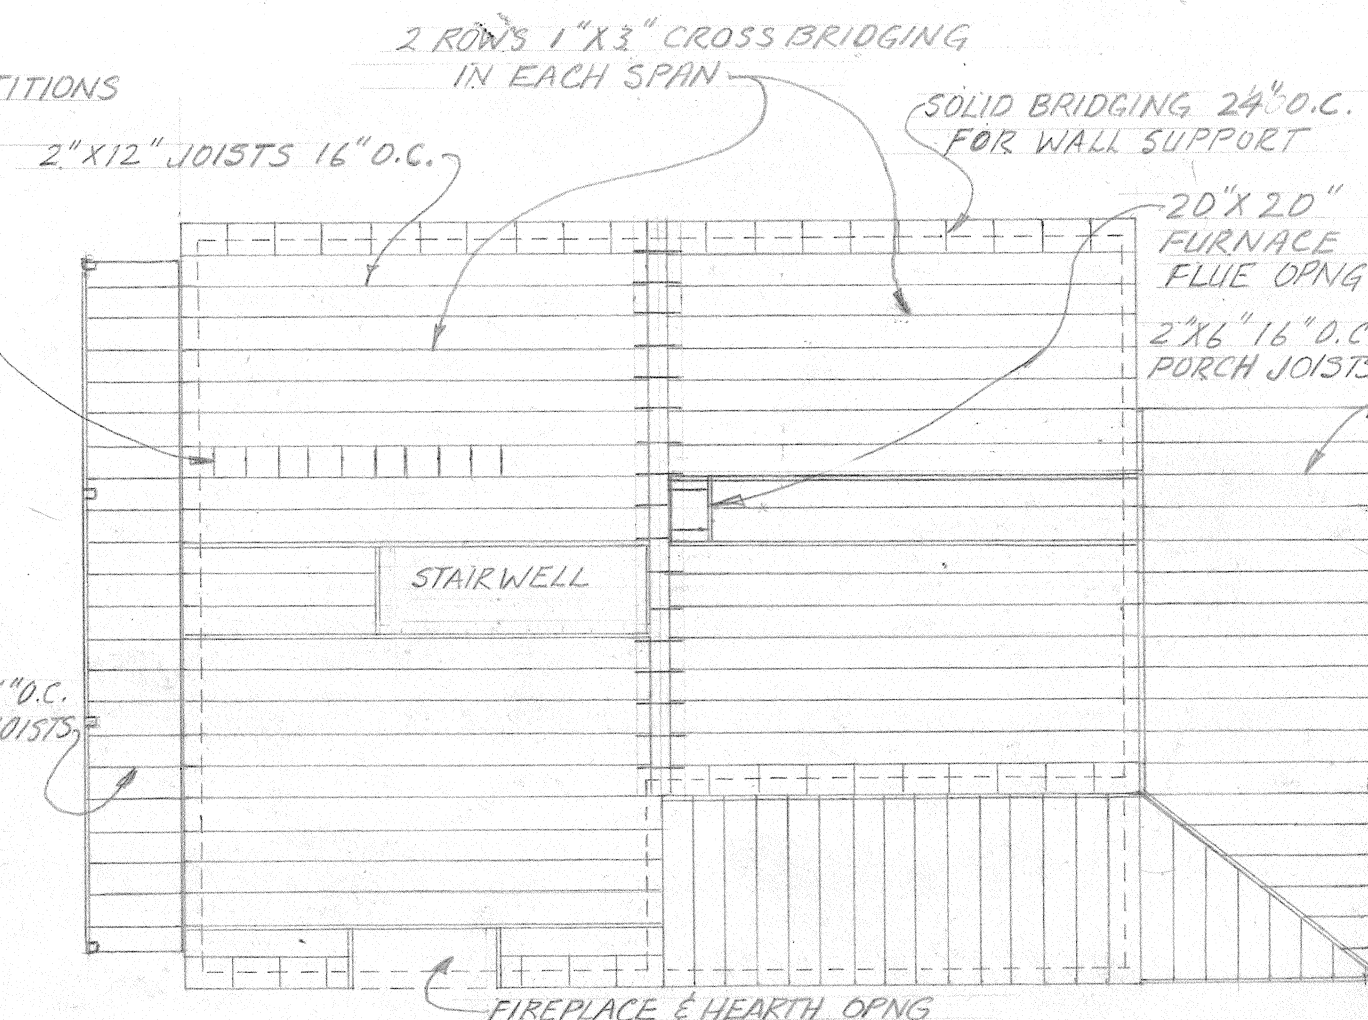

FIRST FLOOR JOISTS FRAMING PLAN
1/8" = 1'-0"